
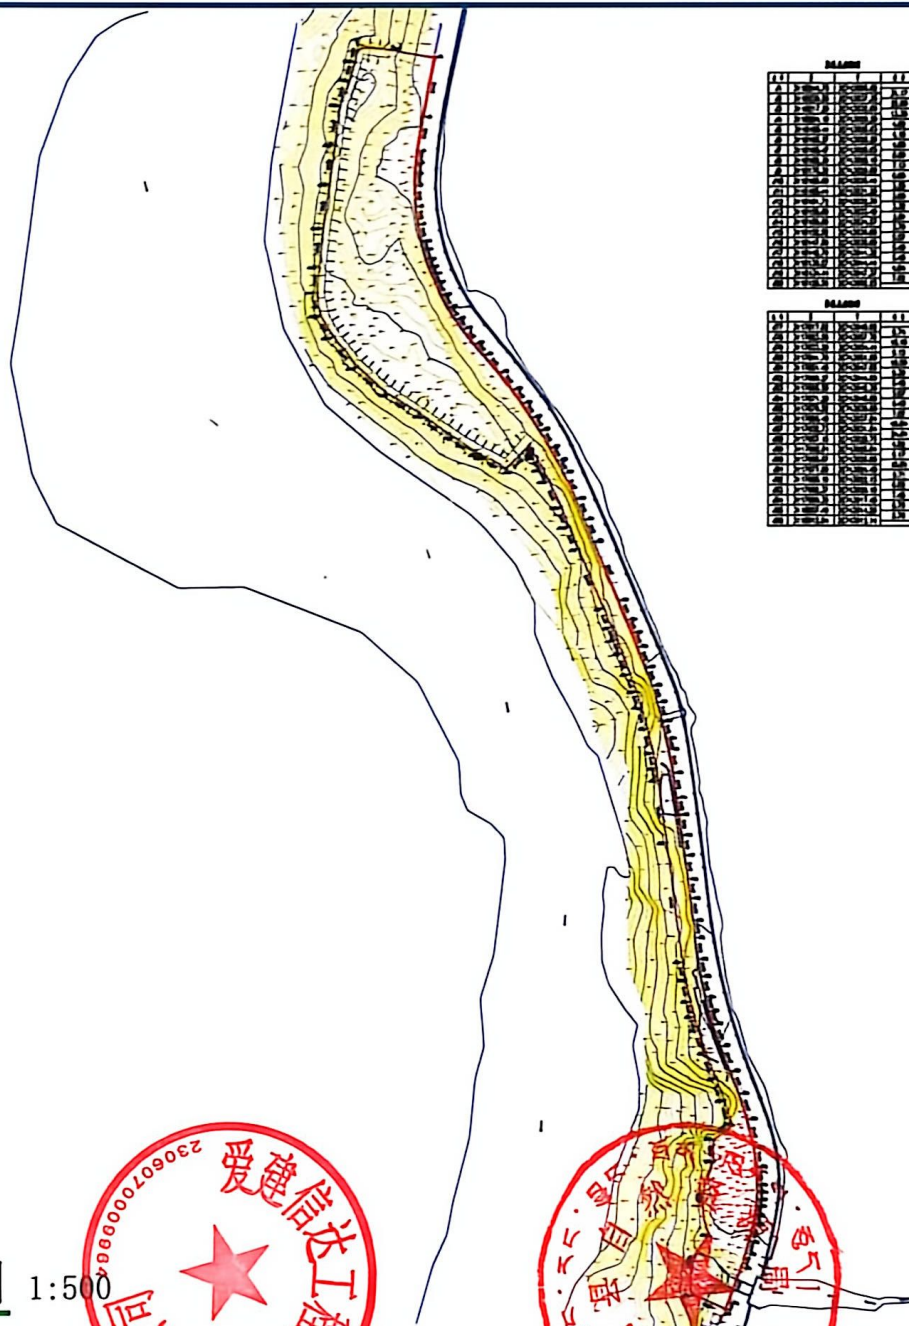



林芝市察隅县G219滇藏界至县城文旅基础设施建设项目一用地地形图

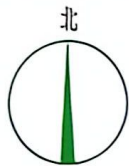


滇藏界用地地形图 1:500

图例
界址点
等高线首曲线
等高线计曲线
用地红线

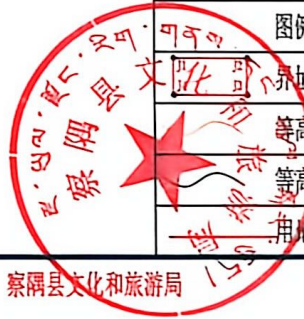


2000国家大地坐标系
1985国家高程基准

编制单位: 爱建信达工程技术有限公司
制图日期: 2026.06.04

核发单位: 察隅县自然资源局
比例尺: 1:500


监制单位: 察隅县文化和旅游局

林芝市察隅县G219滇藏界至县城文旅基础设施建设项目一用地地形图

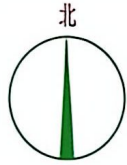

点号	X	Y	高程
J1	3148043.07	32741101.34	11.32
J2	3148048.62	32741111.20	11.37
J3	3148053.65	32741121.40	16.14
J4	3148060.35	32741136.08	19.48
J5	3148068.28	32741153.87	12.32
J6	3148073.58	32741165.00	7.53
J7	3148077.34	32741171.52	6.47
J8	3148080.88	32741176.94	5.41
J9	3148084.81	32741180.65	8.75
J10	3148086.97	32741189.13	9.65
J11	3148093.95	32741195.80	10.33
J12	3148102.56	32741201.50	6.40
J13	3148106.60	32741206.47	11.39
J14	3148114.20	32741215.97	10.67
J15	3148117.55	32741226.85	10.67
J16	3148107.82	32741231.20	9.64
J17	3148103.54	32741222.56	13.51
J18	3148095.73	32741211.54	13.20
J19	3148086.55	32741202.05	20.60
J20	3148071.65	32741187.83	

点号	X	Y	高程
J20	3148071.65	32741187.83	13.76
J21	3148063.10	32741177.05	12.04
J22	3148057.42	32741166.43	14.90
J23	3148050.61	32741153.18	15.00
J24	3148046.44	32741138.77	9.28
J25	3148045.10	32741129.60	9.00
J26	3148043.52	32741120.74	7.30
J27	3148042.71	32741113.48	10.44
J28	3148042.72	32741103.04	1.74
J1	3148043.07	32741101.34	
S=1757.43 面积 42.64#			

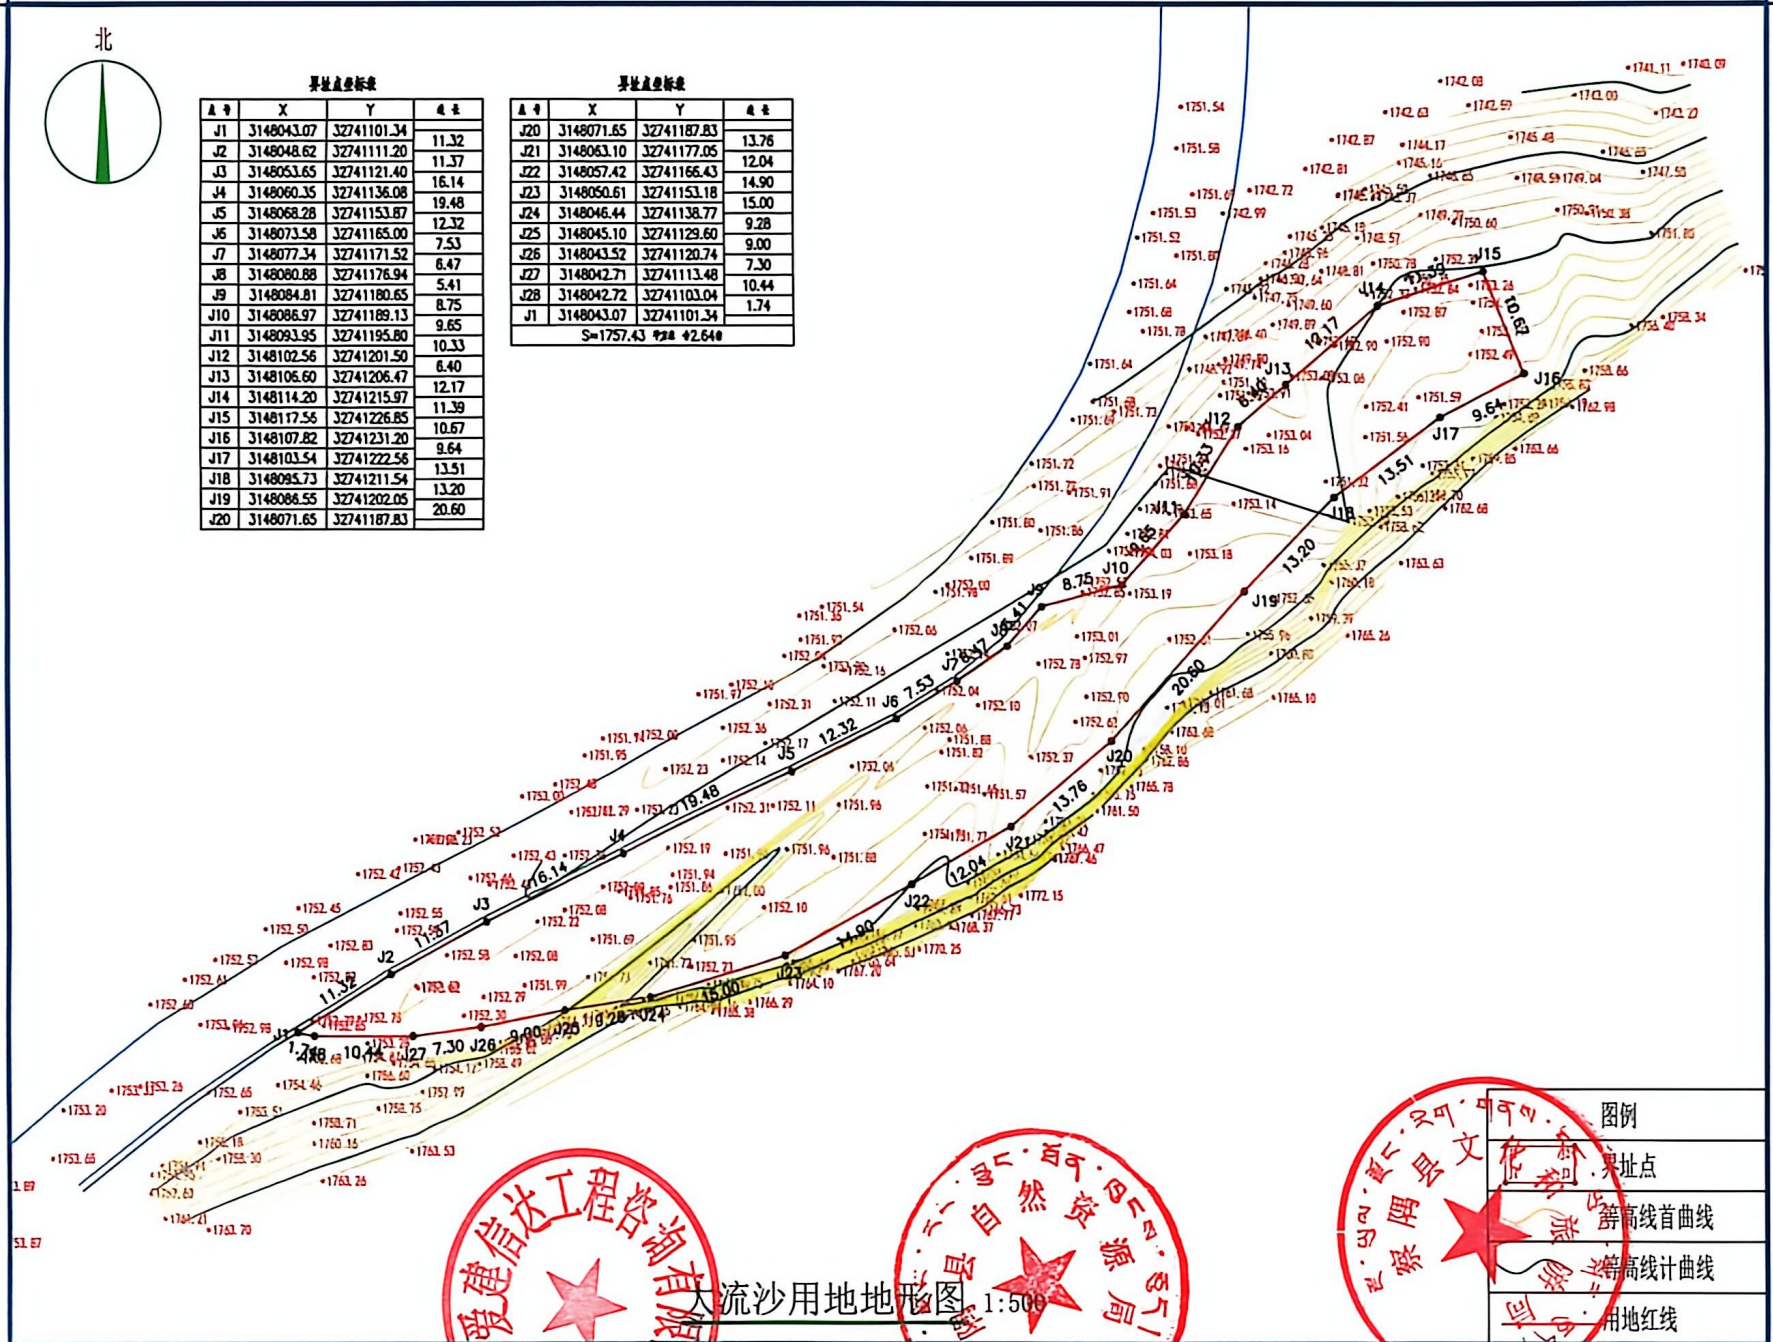

图例	
	等高线首曲线
	等高线计曲线
	用地红线

2000国家大地坐标系
1985国家高程基准

编制单位: 爱建信达工程咨询有限公司
制图日期: 2023.06.24

核发单位: 察隅县自然资源局
比例尺: 1:500

监制单位: 察隅县文化和旅游局

大流沙用地地形图 1:500

林芝市察隅县G219滇藏界至县城文旅基础设施建设项目一用地地形图




界址点坐标表			
点号	X	Y	高程
J1	3150565.74	32741348.03	11.52
J2	3150566.61	32741359.19	4.76
J3	3150564.84	32741362.09	4.24
J4	3150560.60	32741362.19	5.65
J5	3150556.84	32741366.40	5.03
J6	3150553.51	32741370.18	4.52
J7	3150557.22	32741372.76	3.04
J8	3150559.68	32741374.55	1.83
J9	3150561.05	32741375.76	1.04
J10	3150561.32	32741376.77	2.46
J11	3150561.65	32741379.20	3.32
J12	3150562.60	32741382.39	3.49
J13	3150560.72	32741385.33	1.30
J14	3150559.97	32741386.39	3.88
J15	3150562.50	32741389.34	4.29
J16	3150561.40	32741393.49	5.96
J17	3150555.54	32741392.38	4.49
J18	3150551.08	32741392.15	2.70
J19	3150548.36	32741392.31	4.11
J20	3150544.41	32741393.43	

界址点坐标表			
点号	X	Y	高程
J39	3150525.40	32741370.46	1.28
J40	3150524.12	32741370.44	4.18
J41	3150524.35	32741366.28	1.61
J42	3150525.96	32741366.25	2.82
J43	3150525.48	32741363.68	4.27
J44	3150524.65	32741359.49	6.81
J45	3150517.84	32741359.31	5.65
J46	3150512.92	32741362.09	18.90
J47	3150494.03	32741361.53	8.54
J48	3150485.60	32741360.19	15.69
J49	3150488.07	32741344.69	9.35
J50	3150497.34	32741345.68	21.04
J51	3150518.29	32741347.85	4.77
J52	3150523.06	32741348.01	3.92
J53	3150526.94	32741348.49	11.07
J54	3150537.99	32741349.18	6.71
J55	3150544.70	32741349.31	6.00
J56	3150550.70	32741349.33	7.53
J57	3150558.22	32741349.05	3.75
J58	3150561.95	32741348.61	

界址点坐标表			
点号	X	Y	高程
J20	3150544.41	32741393.43	2.57
J21	3150541.89	32741393.94	4.82
J22	3150537.10	32741394.49	3.97
J23	3150533.28	32741393.42	2.10
J24	3150531.19	32741393.21	3.76
J25	3150527.55	32741394.14	5.56
J26	3150526.46	32741399.58	4.49
J27	3150525.76	32741404.01	4.80
J28	3150520.98	32741404.39	5.02
J29	3150522.04	32741399.48	6.74
J30	3150523.02	32741392.82	1.69
J31	3150524.71	32741392.87	1.05
J32	3150524.51	32741391.83	1.90
J33	3150524.22	32741389.96	2.63
J34	3150524.37	32741387.33	3.58
J35	3150525.11	32741383.82	2.98
J36	3150525.89	32741380.94	2.48
J37	3150526.05	32741378.47	3.14
J38	3150525.77	32741375.33	4.89
J39	3150525.40	32741370.46	

界址点坐标表			
点号	X	Y	高程
J58	3150561.95	32741348.61	3.83
J1	3150565.74	32741348.03	
S=2232.40 方位角 43.35°			

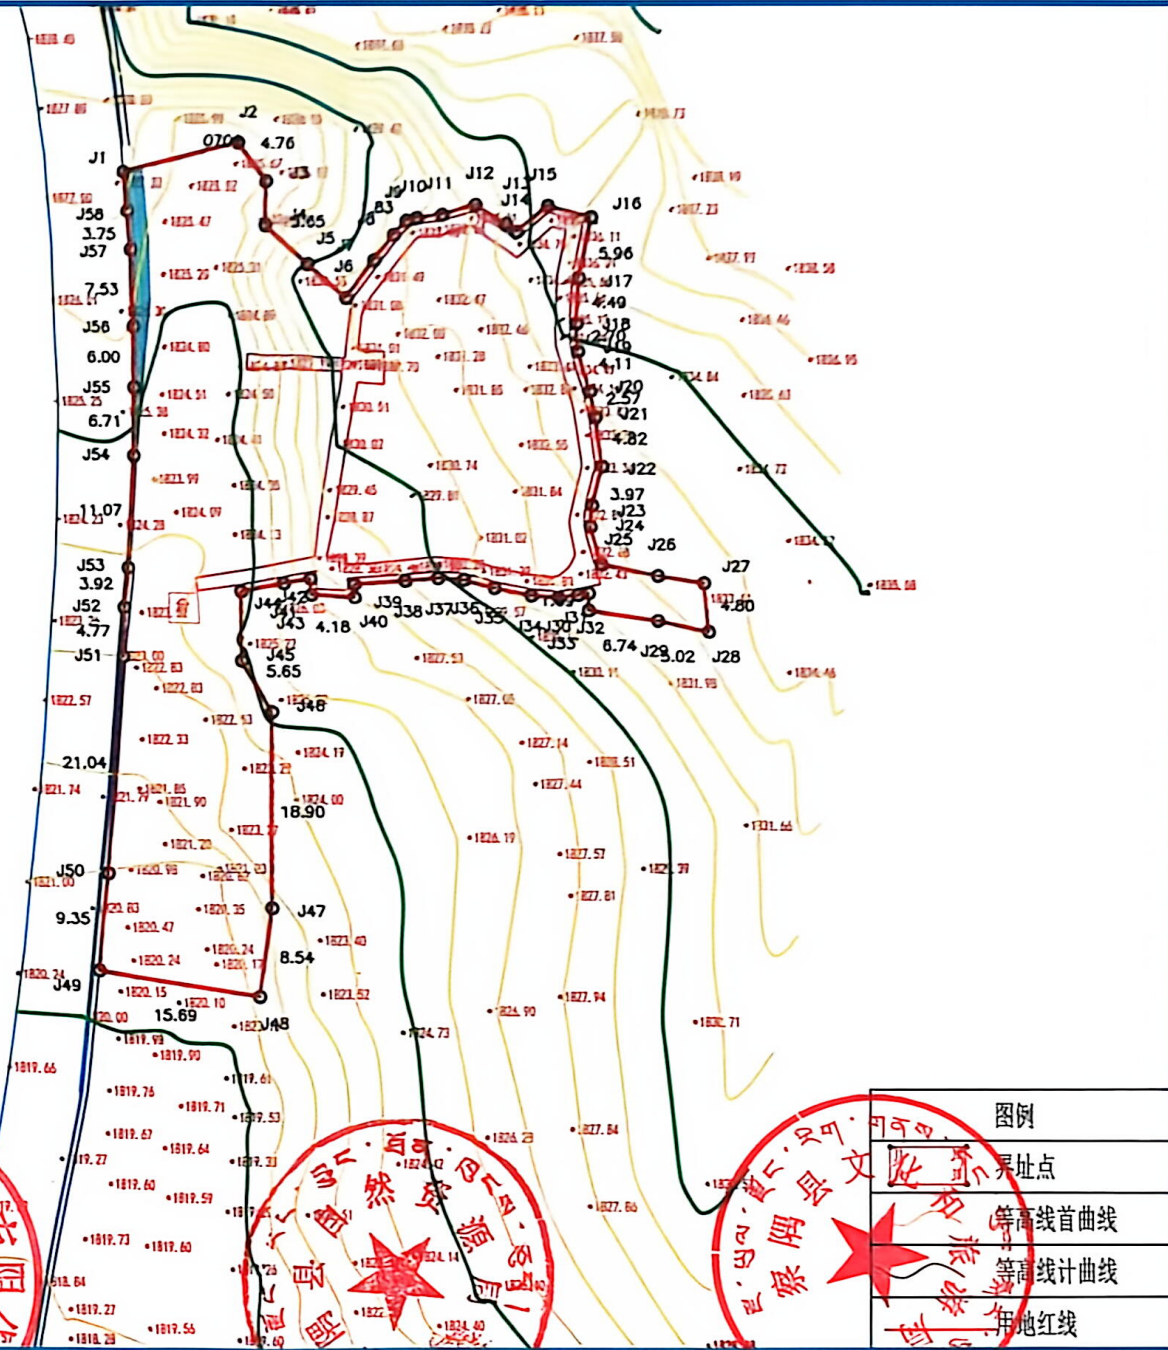

图例	
	界址点
	等高线首曲线
	等高线计曲线
	用地红线

仙人掌林用地地形图 1:500


2000国家大地坐标系
1985国家高程基准

编制单位：爱建信达工程咨询有限公司
制图日期：2021年09月06日

设计单位：察隅县自然资源局
比例尺：1:500

监制单位：察隅县文化和旅游局

林芝市察隅县G219滇藏界至县城文旅基础设施建设项目一用地地形图

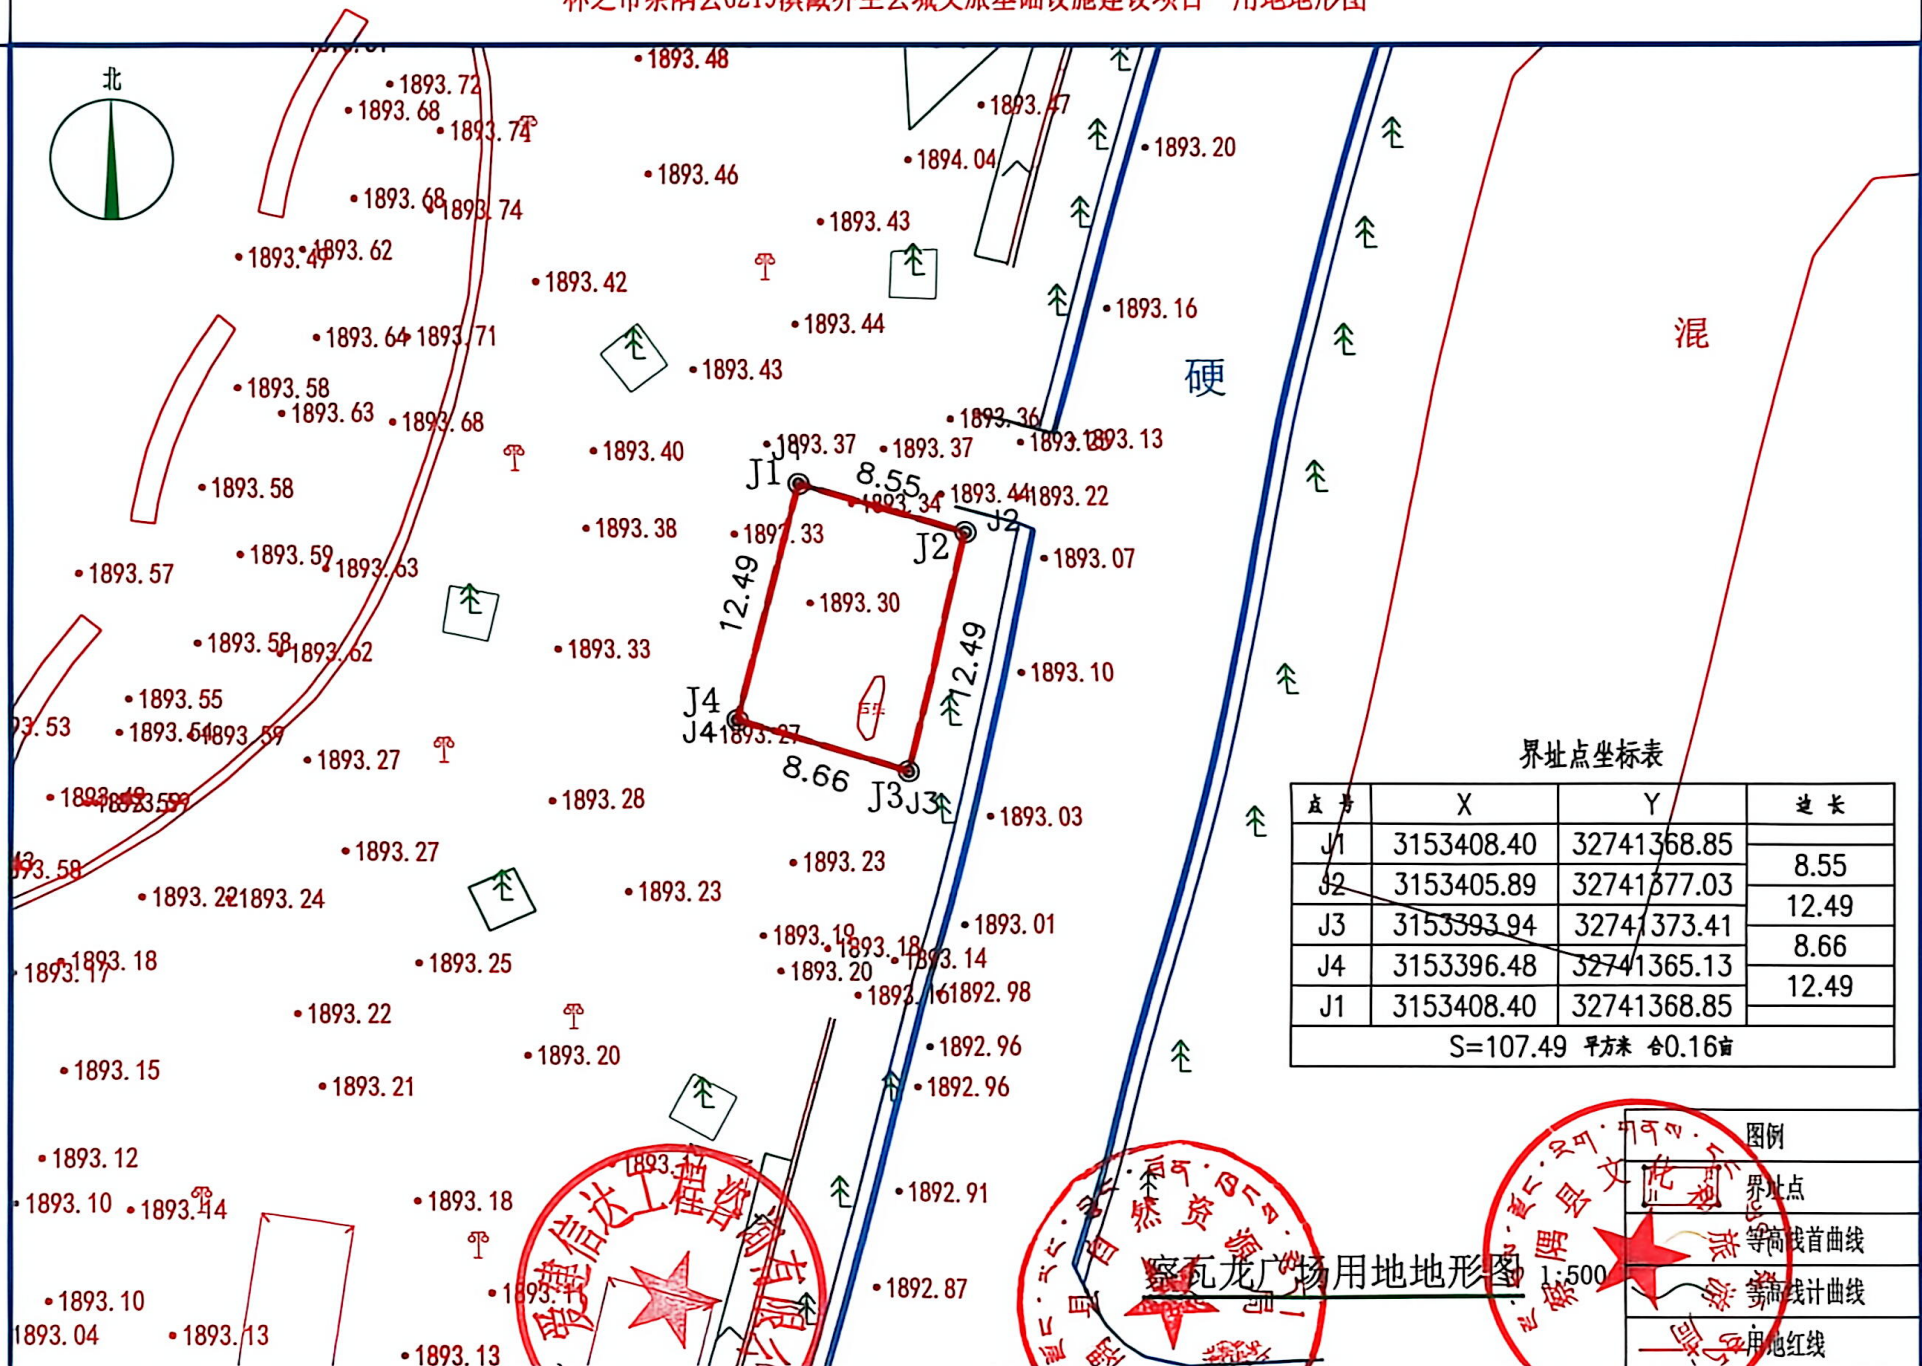


界址点坐标表

点号	X	Y	边长
J1	3153408.40	32741368.85	8.55
J2	3153405.89	32741377.03	12.49
J3	3153393.94	32741373.41	8.66
J4	3153396.48	32741365.13	12.49
J1	3153408.40	32741368.85	8.55
S=107.49 平方米 0.16亩			

图例

- 界址点
- 等高线首曲线
- 等高线计曲线
- 用地红线

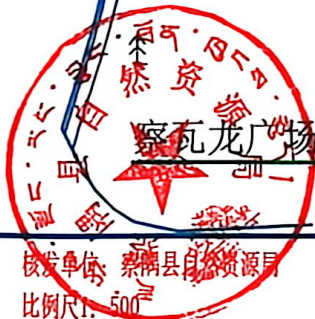

2000国家大地坐标系
1985国家高程基准

制图日期: 2020.06.24

比例尺: 1:500


监制单位: 察隅县文化和旅游局

林芝市察隅县G219滇藏界至县城文旅基础设施建设项目一用地地形图



界址点坐标表

点号	X	Y	边长
J1	3188497.37	32656571.69	6.13
J2	3188496.24	32656577.71	
J3	3188493.22	32656577.15	3.07
J4	3188473.85	32656571.40	20.21
J5	3188457.46	32656562.62	18.59
J6	3188463.62	32656555.14	9.69
J7	3188476.83	32656565.03	16.50
J8	3188484.11	32656568.22	7.95
J1	3188497.37	32656571.69	13.70

S=286.32 平方米 0.43亩

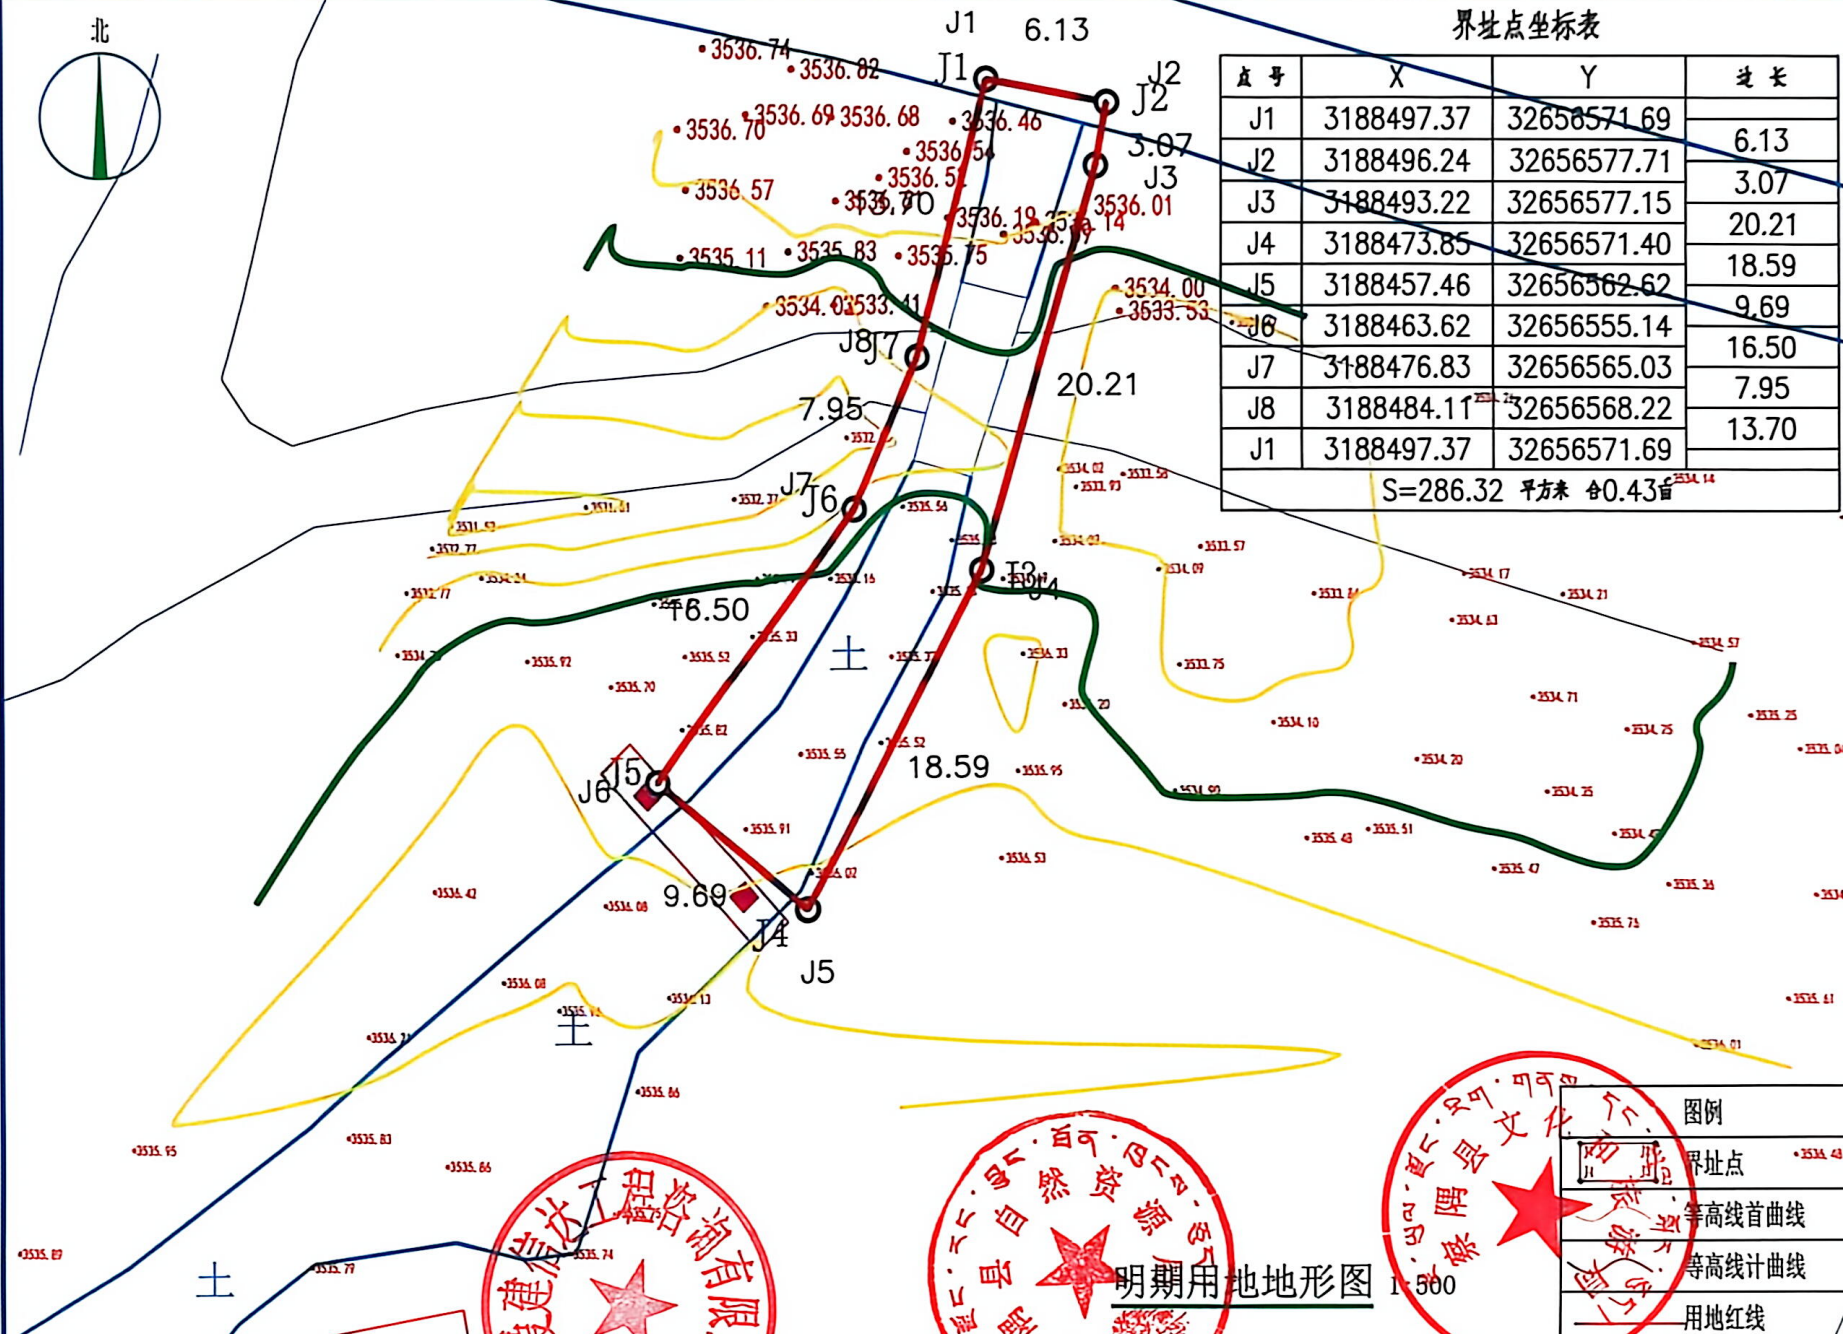

图例	
	界址点
	等高线首曲线
	等高线计曲线
	用地红线

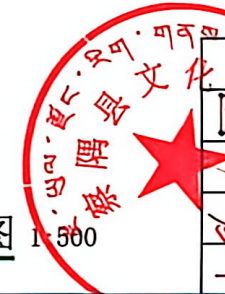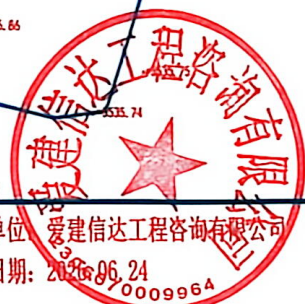

2000国家大地坐标系
1985国家高程基准



编制单位: 爱建信达工程咨询有限公司
0009964

核发单位: 察隅县自然资源局
比例尺: 1:500

监制单位: 察隅县文化和旅游局



明期用地地形图 1:500

林芝市察隅县G219滇藏界至县城文旅基础设施建设项目一用地地形图

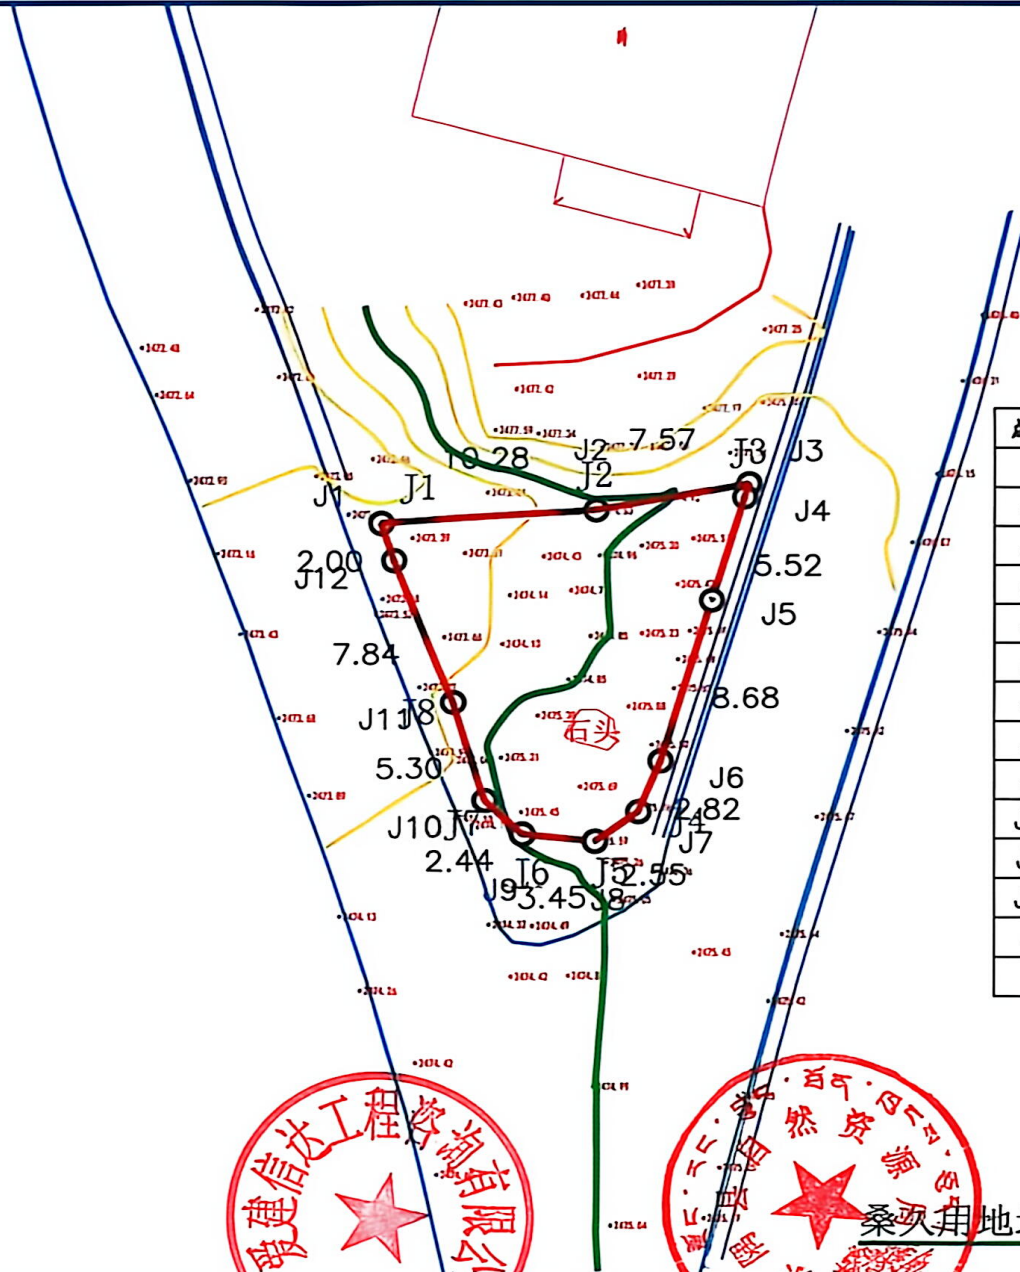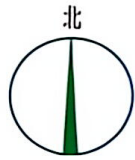

界址点坐标表

点号	X	Y	边长
J1	3187330.77	32645227.21	10.28
J2	3187331.44	32645237.47	
J3	3187332.77	32645244.92	7.57
J4	3187332.08	32645244.72	0.71
J5	3187326.79	32645243.12	5.52
J6	3187318.49	32645240.61	8.68
J7	3187315.89	32645239.53	2.82
J8	3187314.40	32645237.45	2.55
J9	3187314.81	32645234.02	3.45
J10	3187316.52	32645232.29	2.44
J11	3187321.62	32645230.82	5.30
J12	3187328.88	32645227.87	7.84
J1	3187330.77	32645227.21	2.00
S=198.44 平方米 合0.30亩			

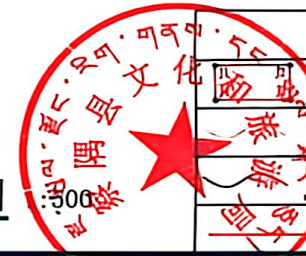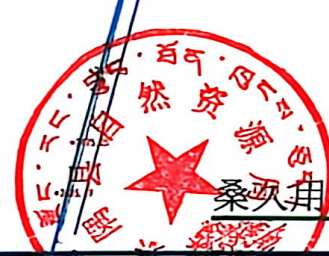

- 图例
- 界址点
 - 等高线首曲线
 - 等高线计曲线
 - 用地红线

2000国家大地坐标系
1985国家高程基准

制图日期: 2026.06.20 009964

建设单位: 察隅县自然资源局
比例尺: 1:500

监制单位: 察隅县文化和旅游局